

LE CENT
12 CONDOS
 URBAINS
 LONGUEUIL

17 PLEX / INVERSÉ

CONDO 4 1/2

Chambres à coucher/
 Bedroom

2

Étage / Floor

NIVEAU 200-400

Unités / Unit



H2
 H3
 H4

Superficies / Area

1083 pi² Condo

128 pi² Balcon

2017-09-22

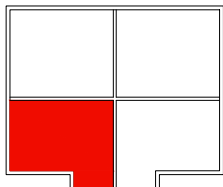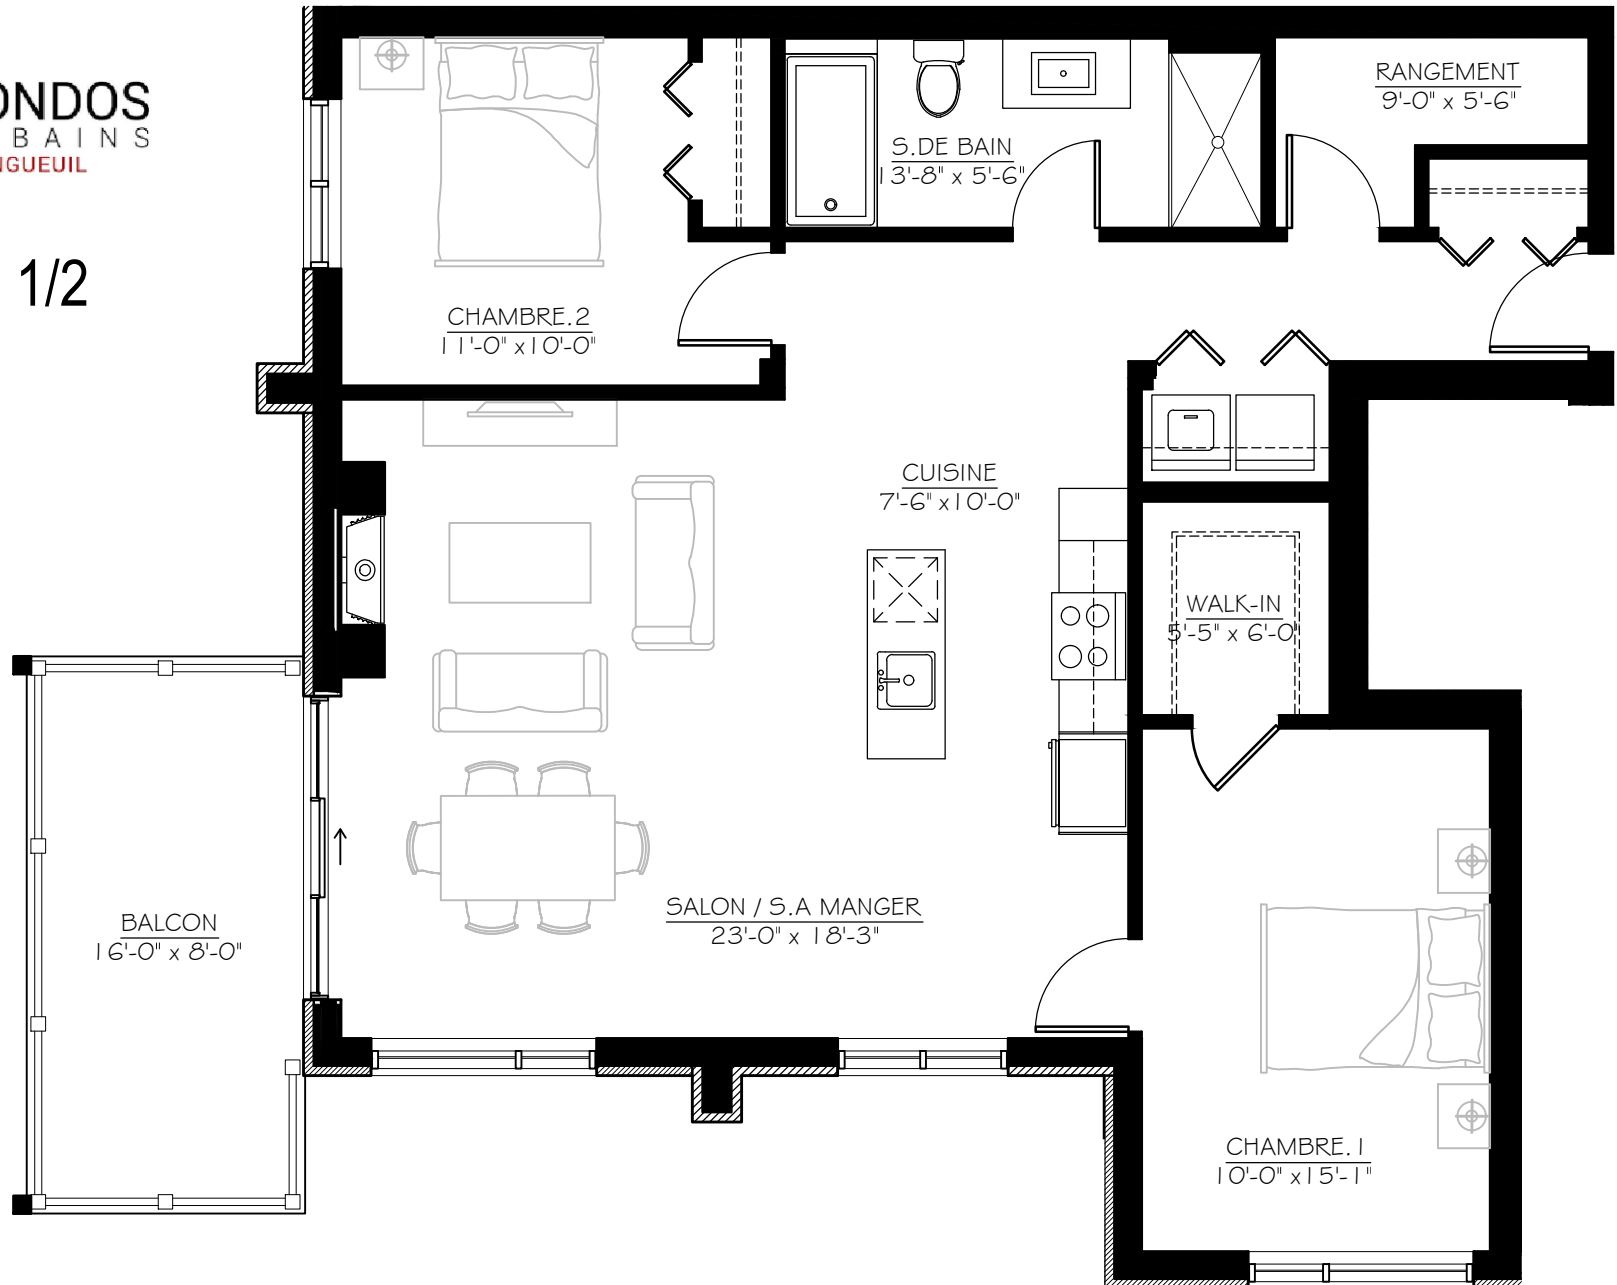

Plan préliminaire, sujet à changement sans préavis. Les superficies et les dimensions des pièces sont approximatives, à titre indicatif seulement. La superficie du condo est une superficie brute qui inclut les murs extérieurs, le centre des murs mitoyens entre condo et la face intérieure finie condo pour les murs de corridor, ascenseur et/ou escalier d'issue. Le mobilier est démontré à des fins d'illustration seulement. Les prix sont sujets à changement sans préavis. / Preliminary plan, subject to change without notice. Approximate square footage and room dimensions, for information purpose only. The gross floor area of the condo includes exterior walls, center of party walls between condos and finished interior wall of the condo for corridor, elevator and/or exit staircase walls. Furniture is for representational purposes only. Price may vary without notice.